






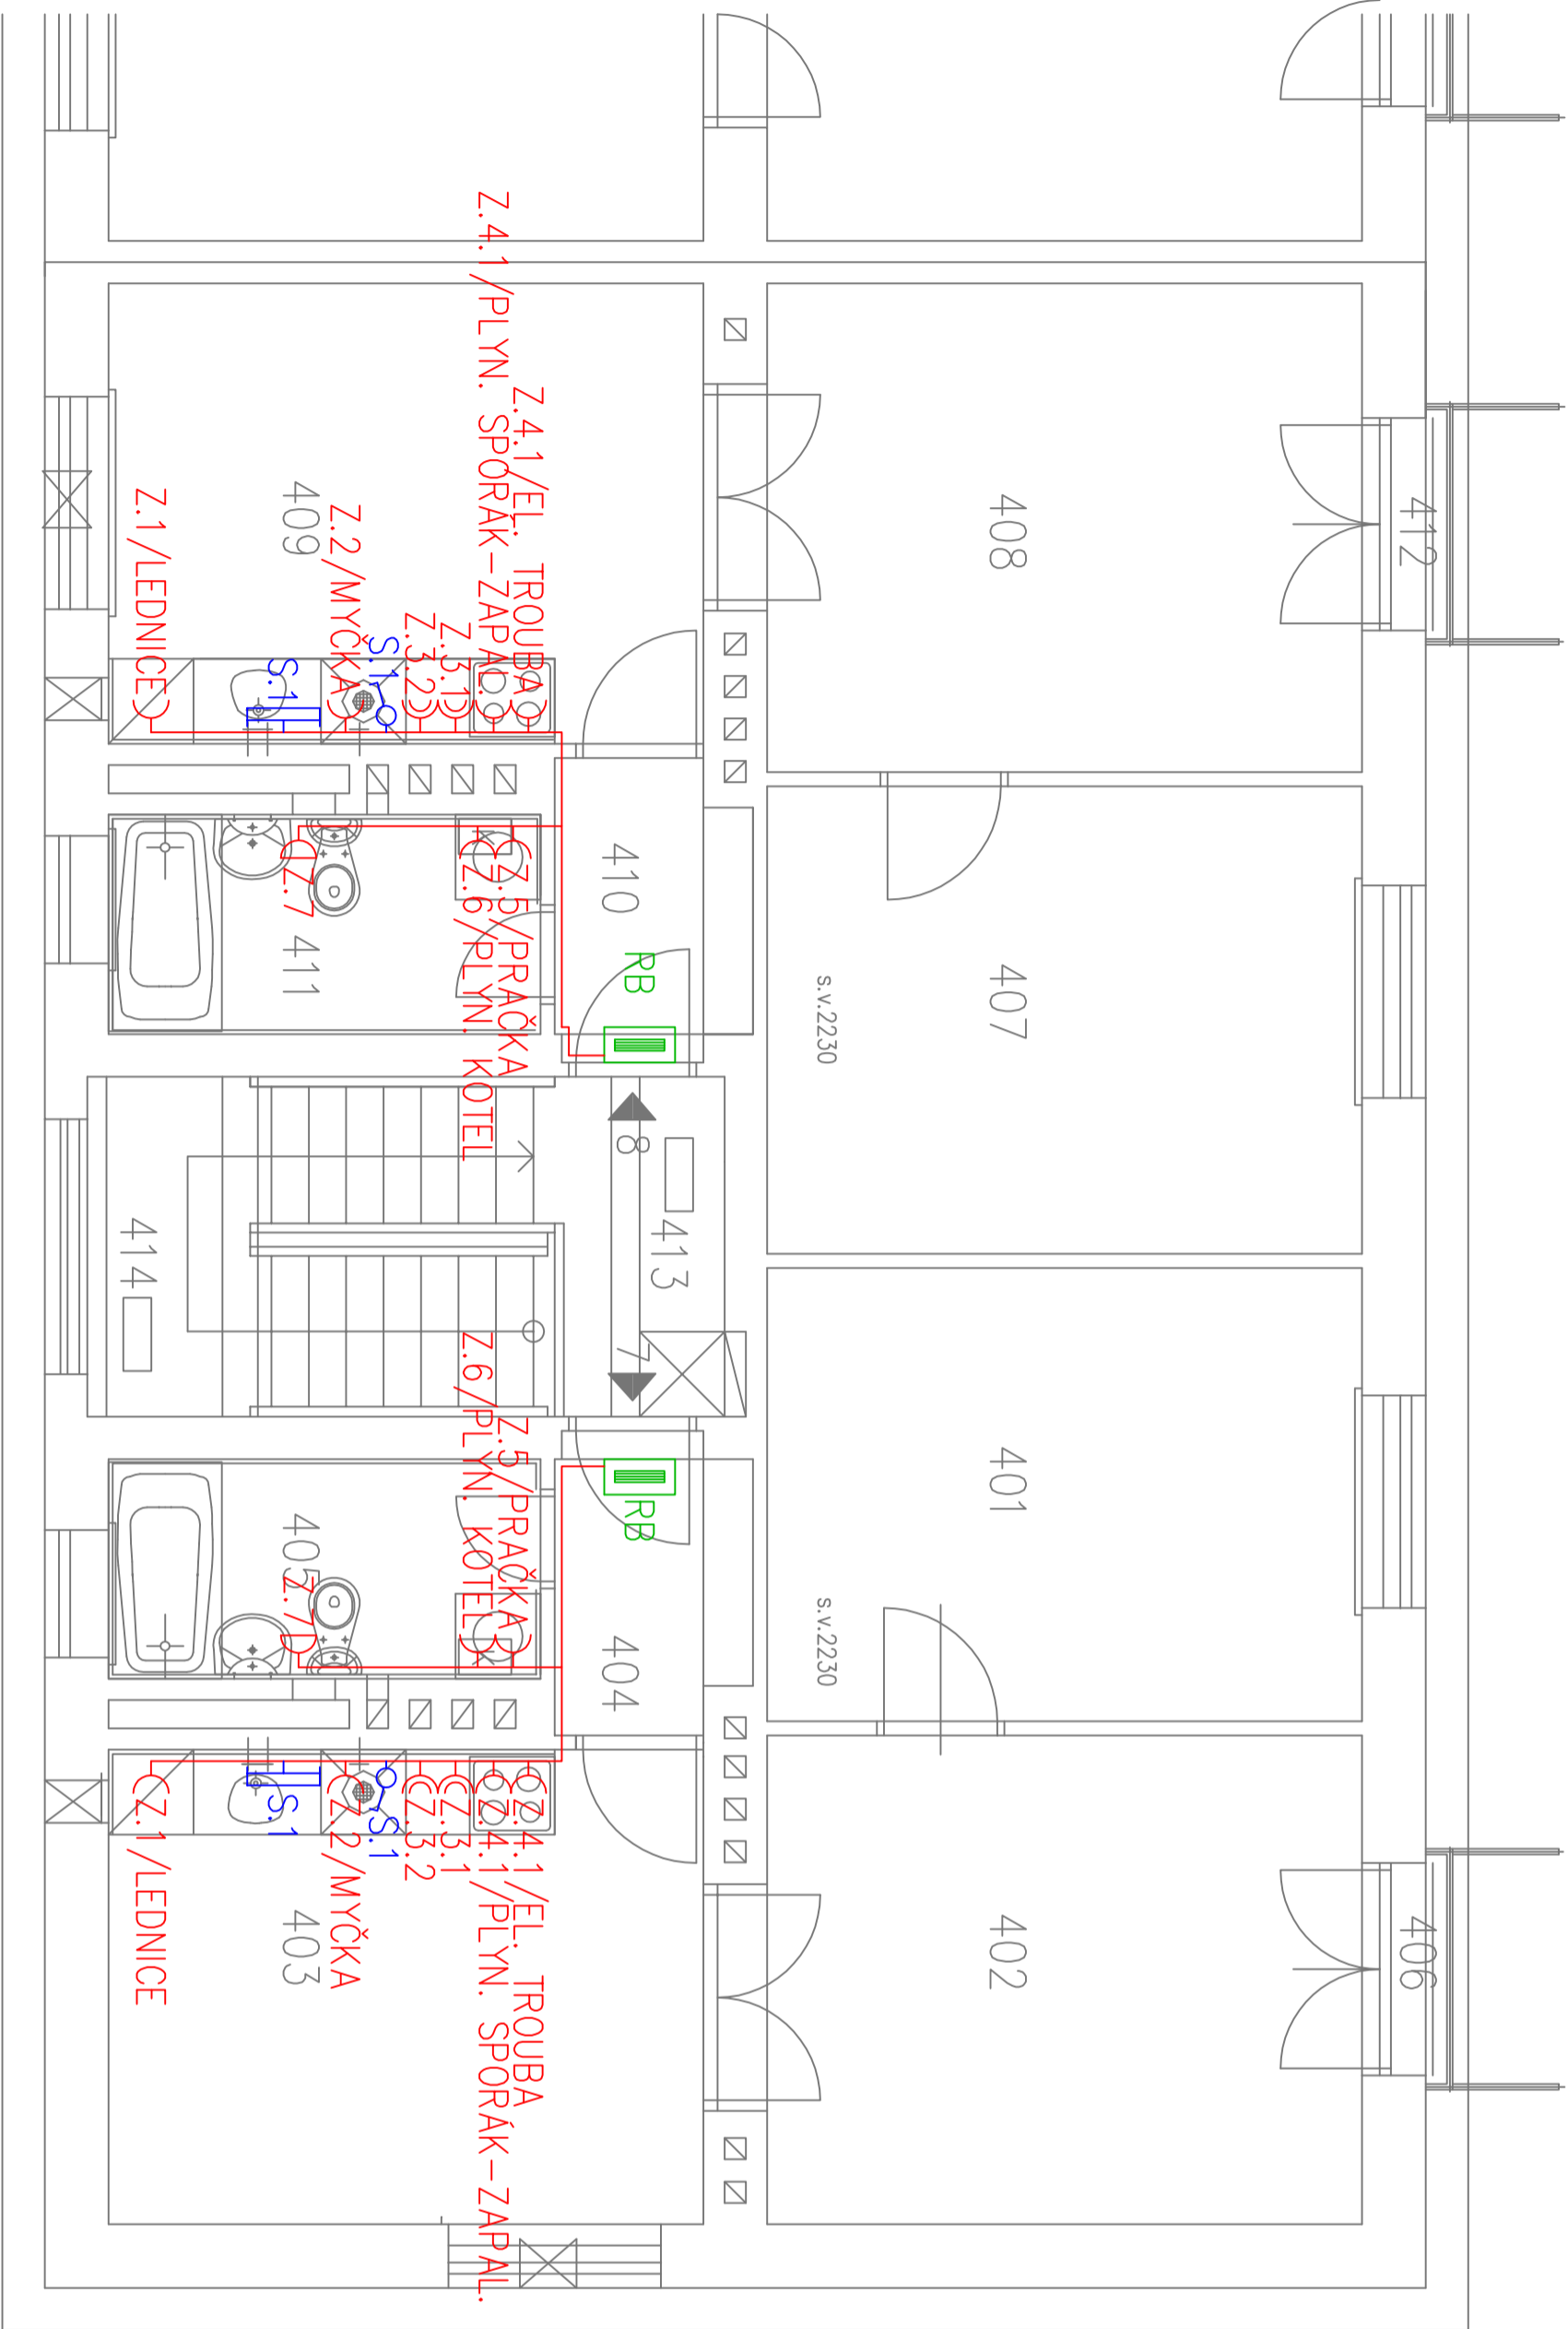


LEGENDA MÍSTNOSTI VCHOD E.14/1590

č. m	úČEL MÍSTNOSTI	Pl. (m ²)
	BYT č.7-2+1 – 50,09m ² + konzola f. okna 0,44m ²	
401	LOŽNICE	13,44
402	OBÝVAČÍ POKOJ	15,24
403	KUCHYŇE	14,07
404	CHODBA	2,61
405	WC + KOUPELNA	4,73
406	KONZOLA FRANCOKNA	0,44
	BYT č.8-2+1 – 50,09m ² + konzola f. okna 0,44m ²	
407	LOŽNICE	13,86
408	OBÝVAČÍ POKOJ	15,24
409	KUCHYŇE	13,65
410	CHODBA	2,61
411	WC + KOUPELNA	4,73
412	KONZOLA FRANCOKNA	0,44
	SPOLEČNÉ PROSTORY	
413	CHODBA	10,80m ²
414	SCHODIŠTĚ	3,04
		5,03

LEGENDA

	Zsuvka jednotučnř 230V(6A), IP20
	Zsuvka do vřtko 230V(6A), IP44
	Zsuvka dvořnř 230V(6A), IP20
	Zřtkovřnř svřřidlo mř. s vřř.
	Jednopolovř vřřpnř – řaz.1
	Doplřujřř pospojenř
	Roznordř / rozkordice



VCHOD 14/1590

[illegible]