



della objektu cca 27,25m

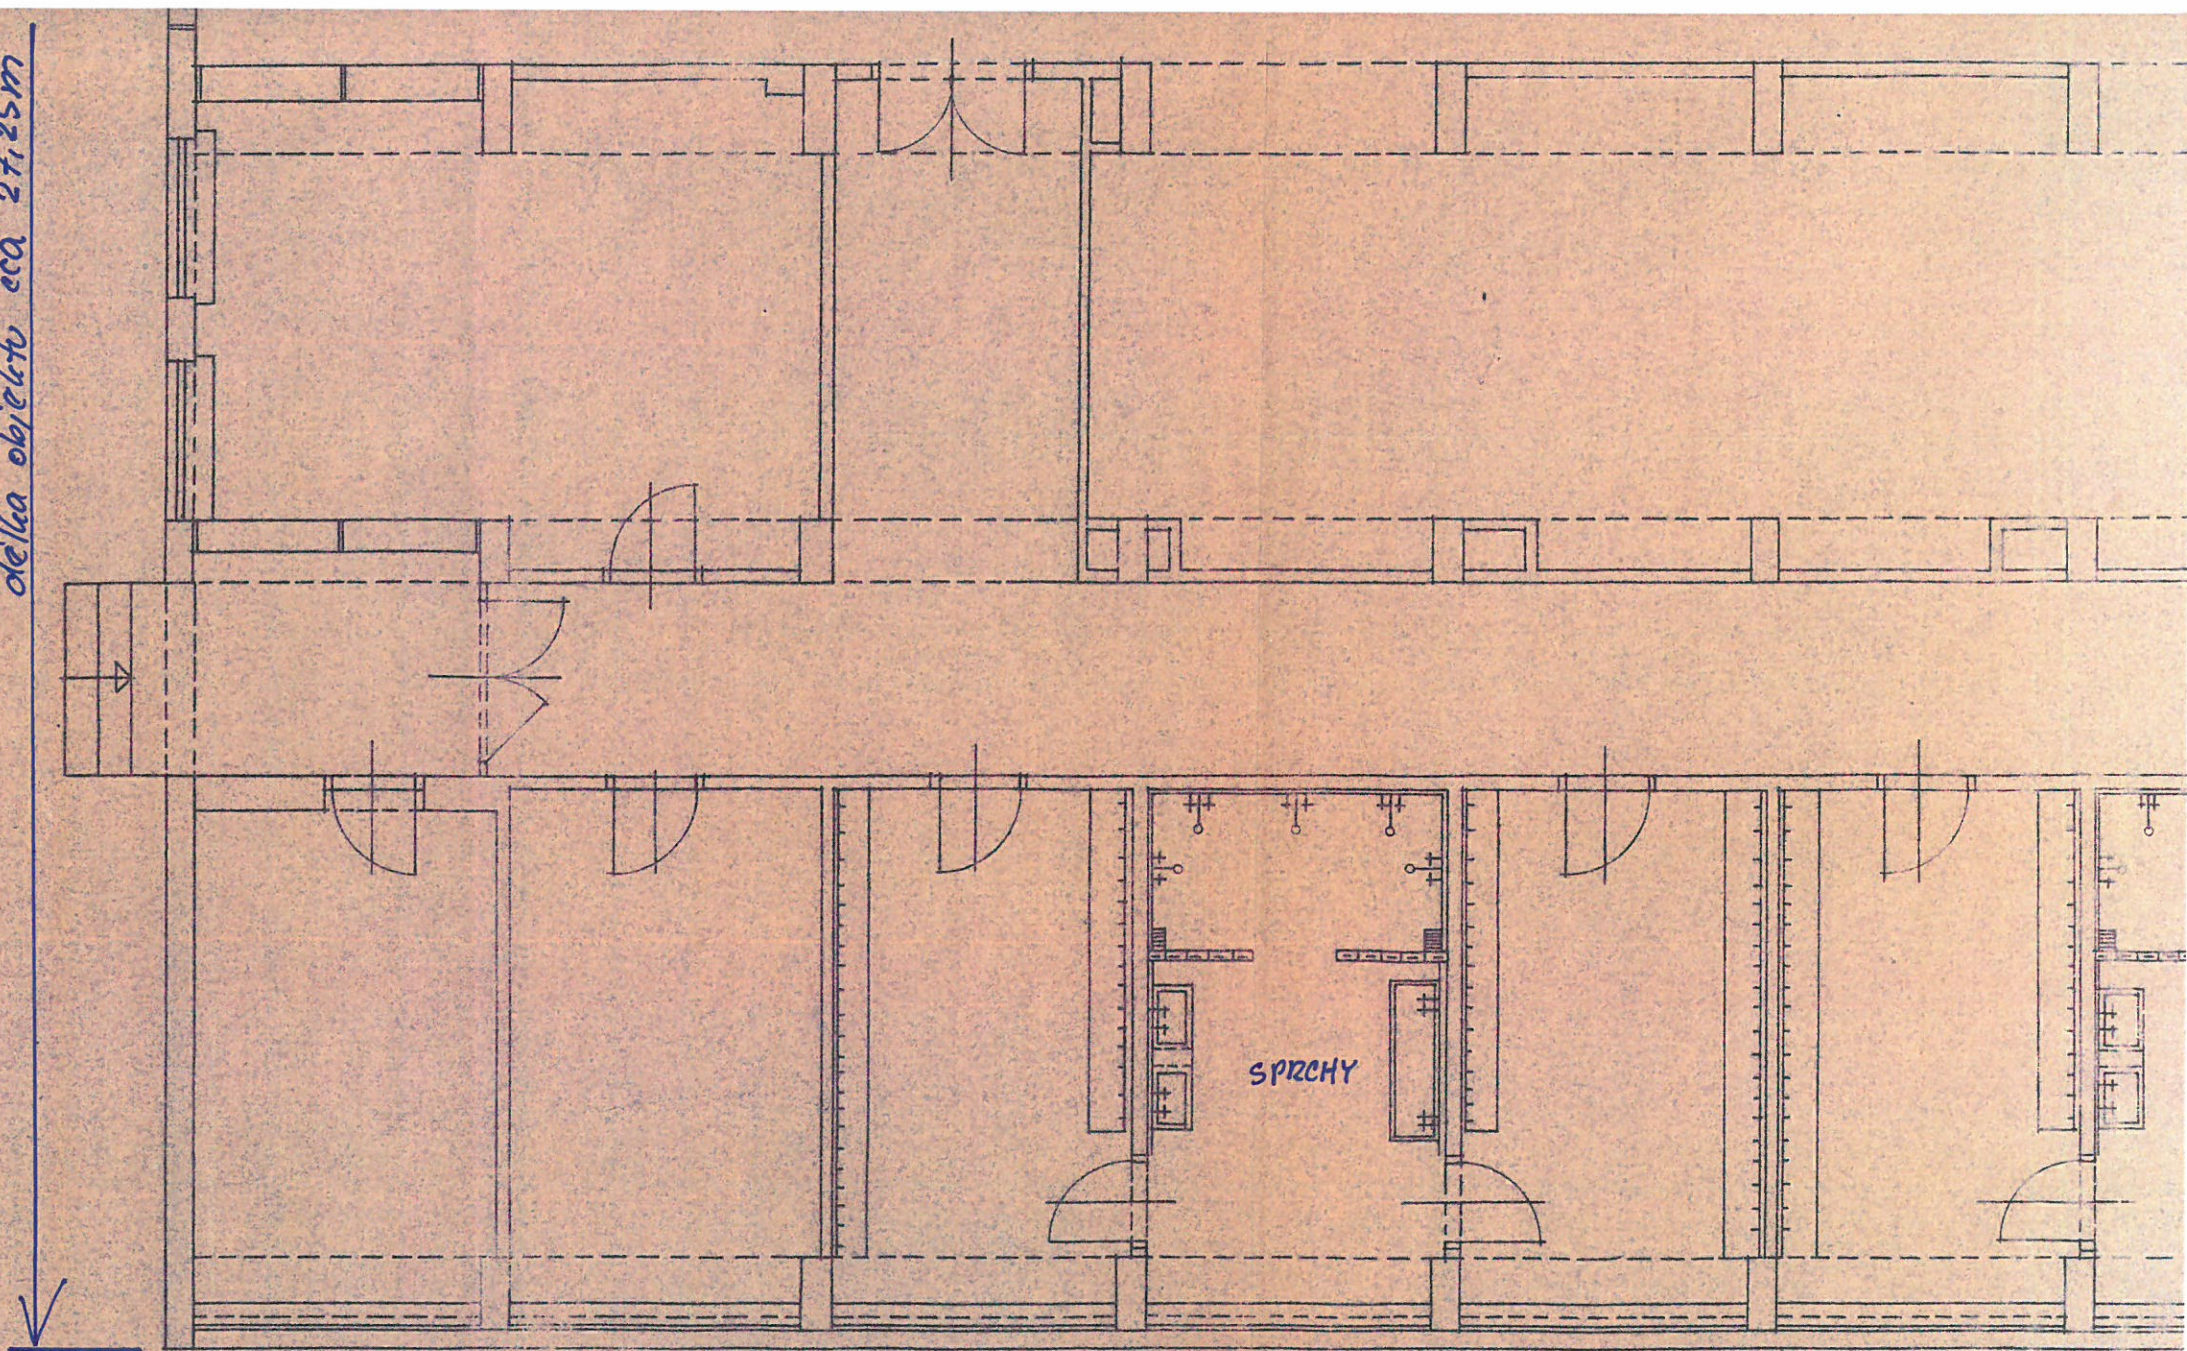

11 10 9 8 7 6 5
della objektu cca 30,30 m

OBJEKT TV - 1.NP

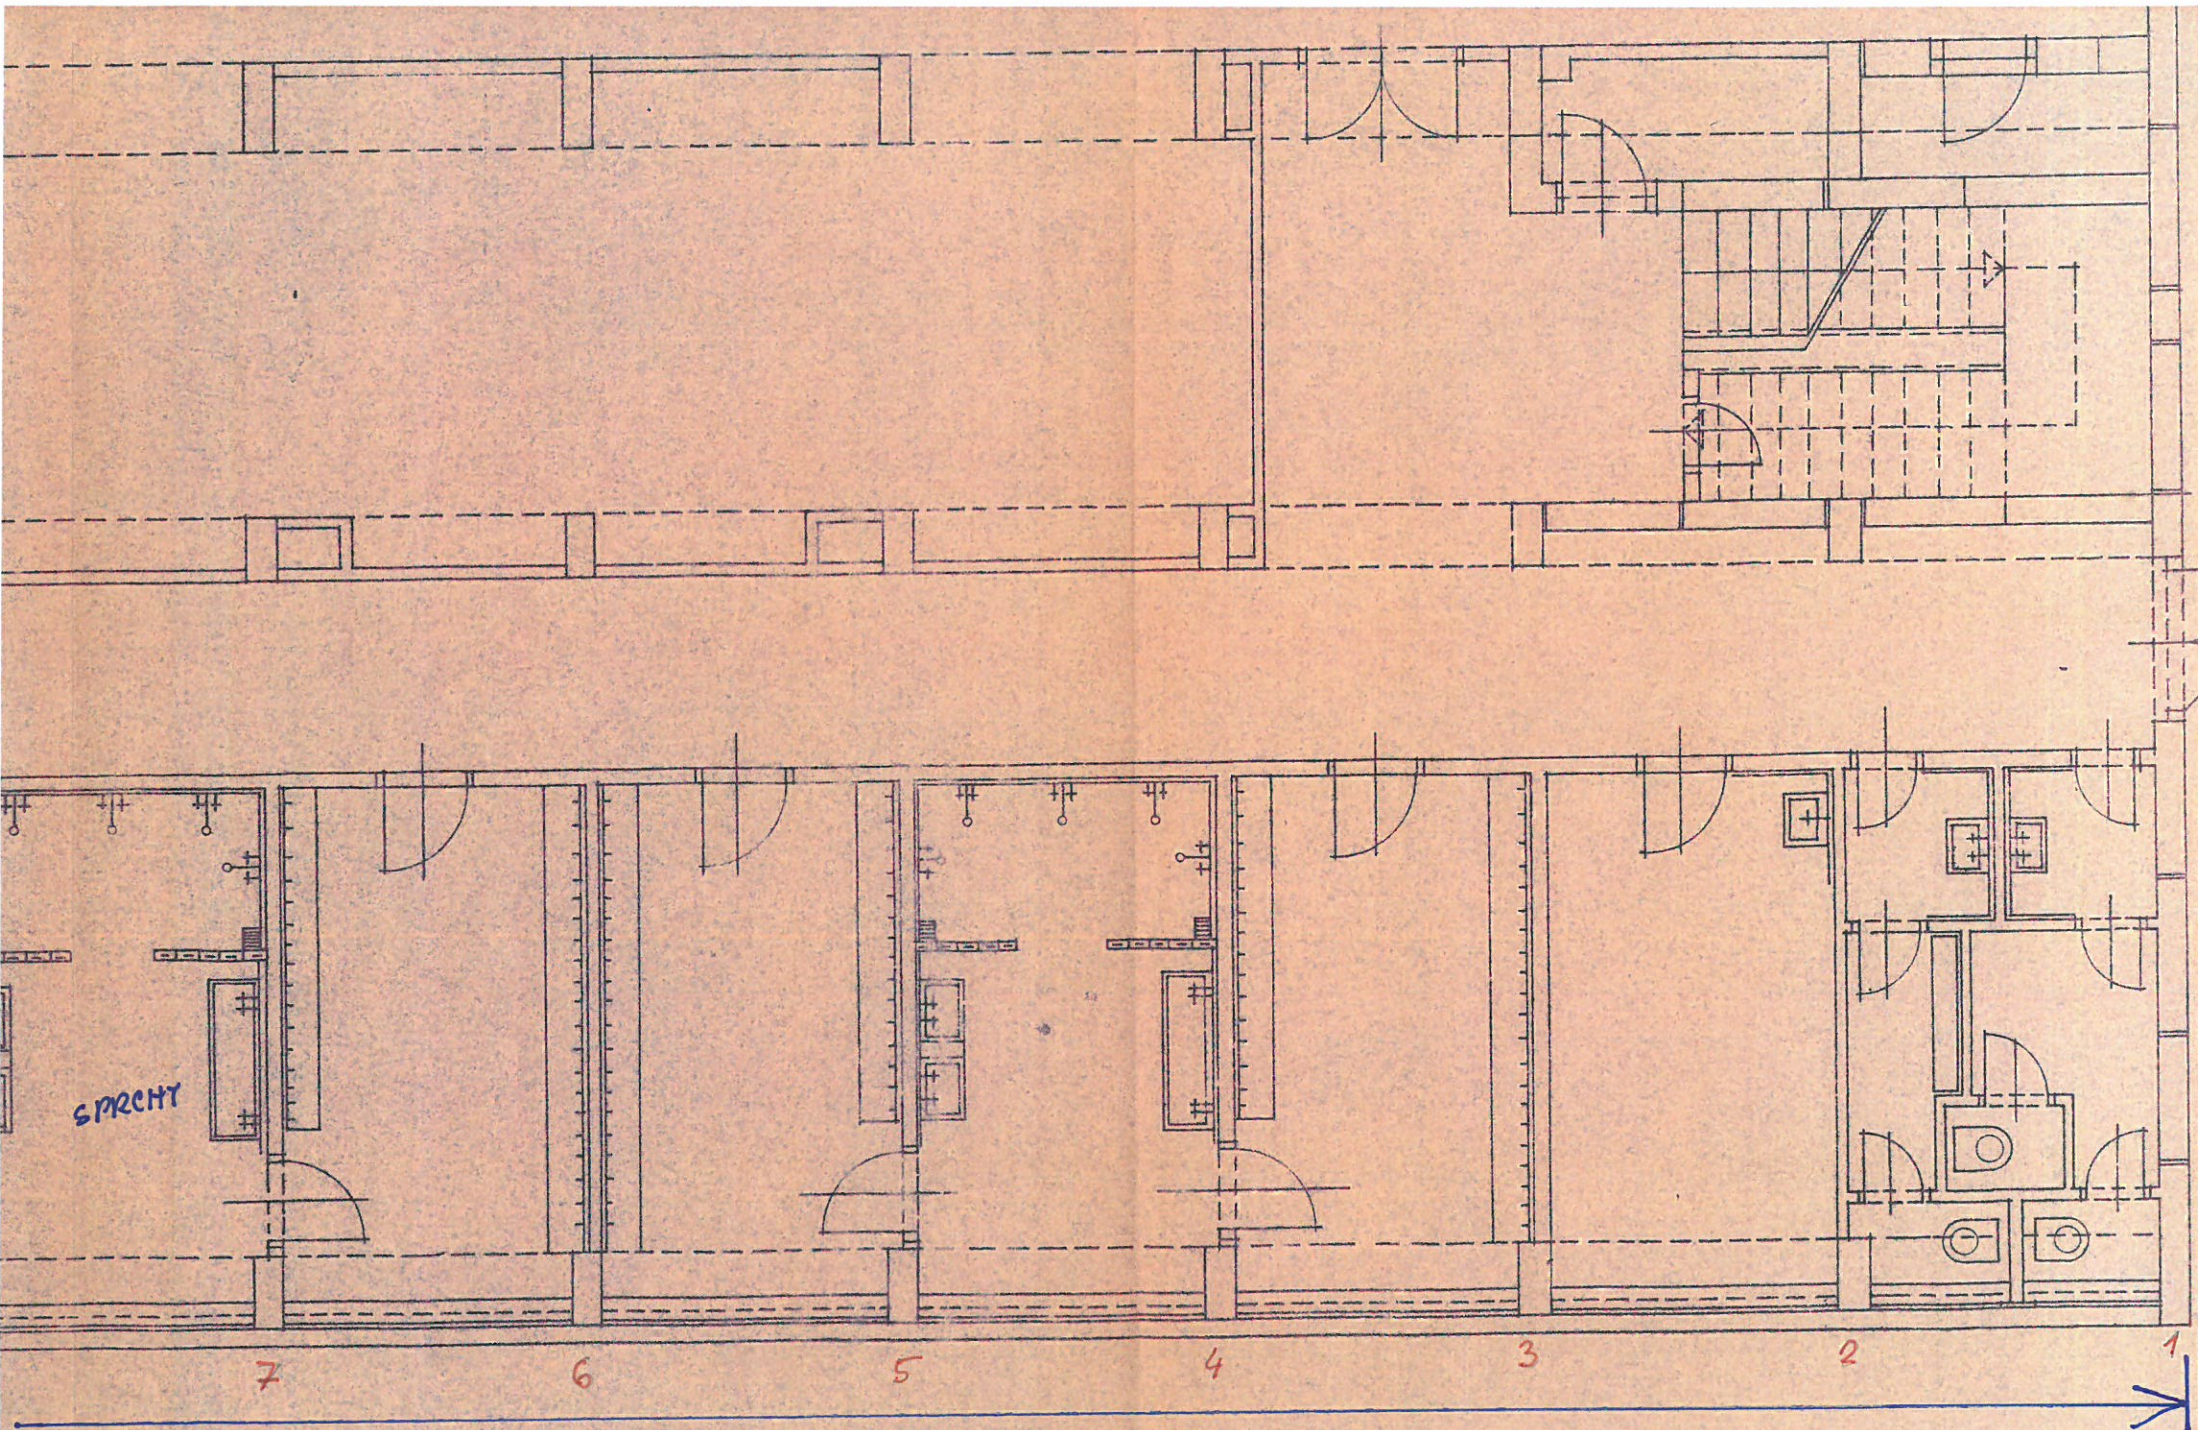

SPRECHT

OBJEKT TV - 1.NP